


NOTES: 1. FENCES ARE FRAME UNLESS NOTED.

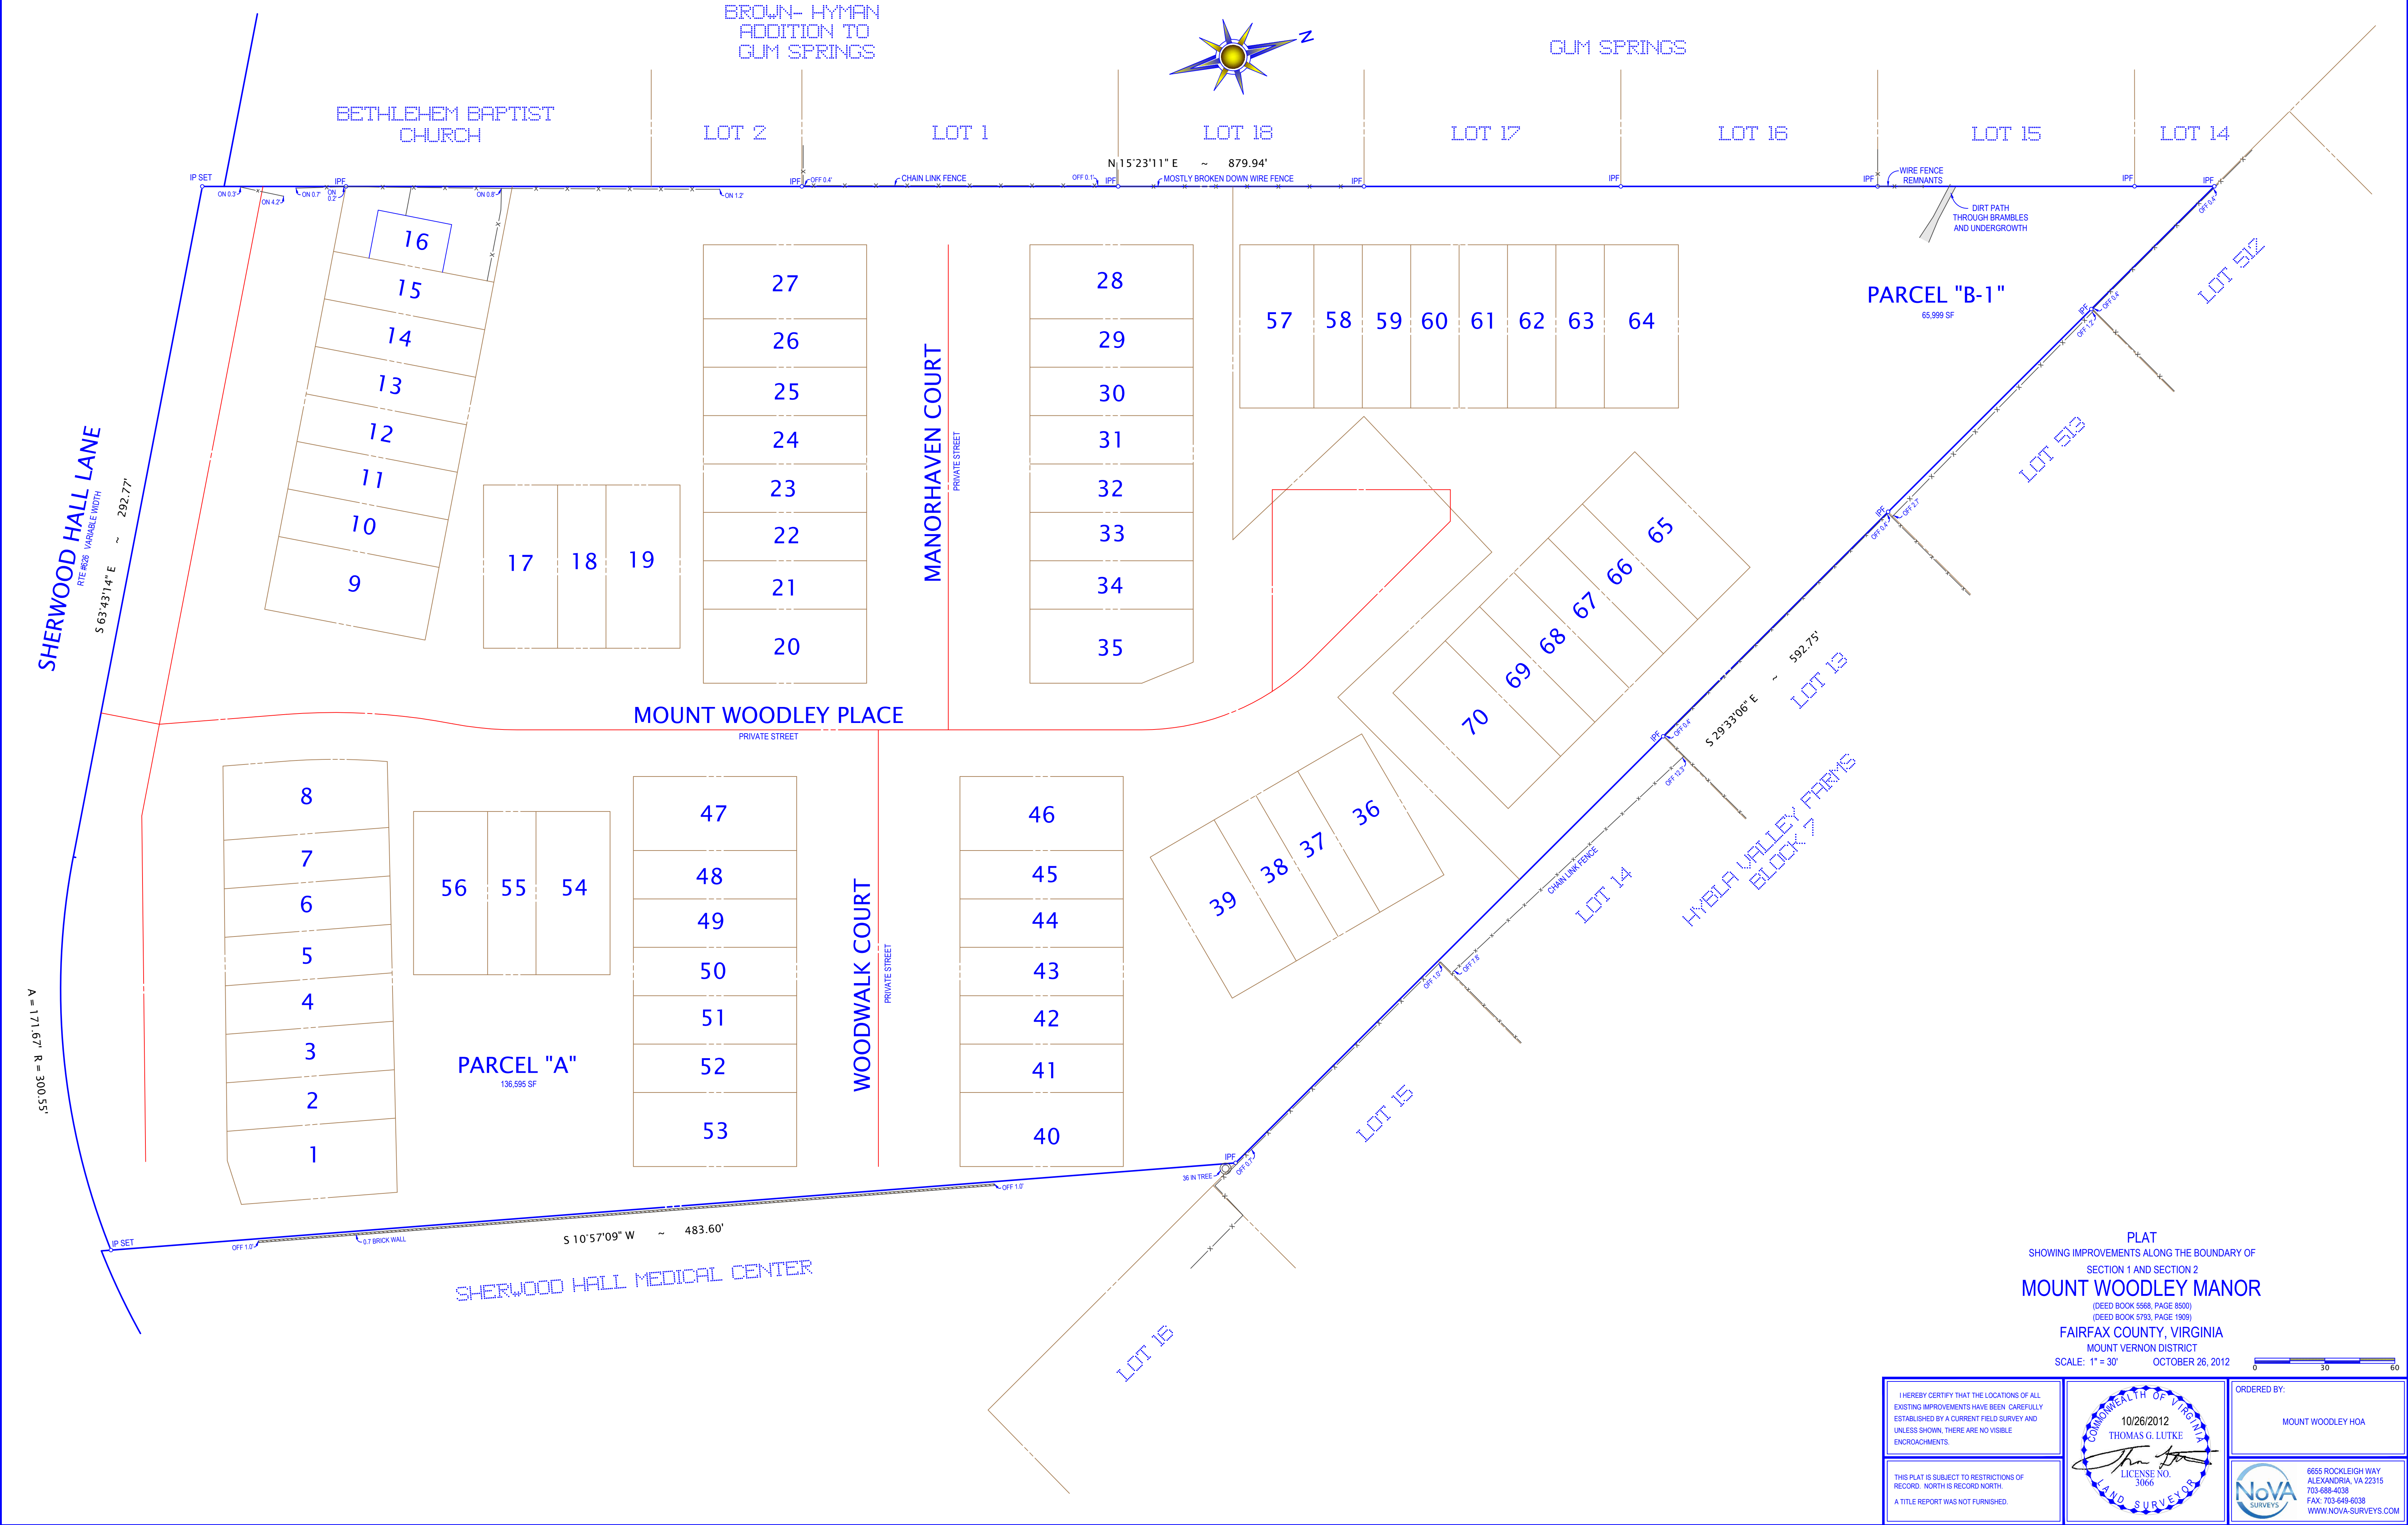

I HEREBY CERTIFY THAT THE LOCATIONS OF ALL EXISTING IMPROVEMENTS HAVE BEEN CAREFULLY ESTABLISHED BY A CURRENT FIELD SURVEY AND UNLESS SHOWN, THERE ARE NO VISIBLE ENCROACHMENTS.



ORDERED BY:
MOUNT WOODLEY HOA

THIS PLAT IS SUBJECT TO RESTRICTIONS OF RECORD. NORTH IS RECORD NORTH.
A TITLE REPORT WAS NOT FURNISHED.

6655 ROCKLEIGH WAY
ALEXANDRIA, VA 22315
703-688-4035
FAX: 703-649-6038
WWW.NOVA-SURVEYS.COM

CASE NAME: MOUNT WOODLEY HOA

CASE NO:

#12071002